


GRID = .25

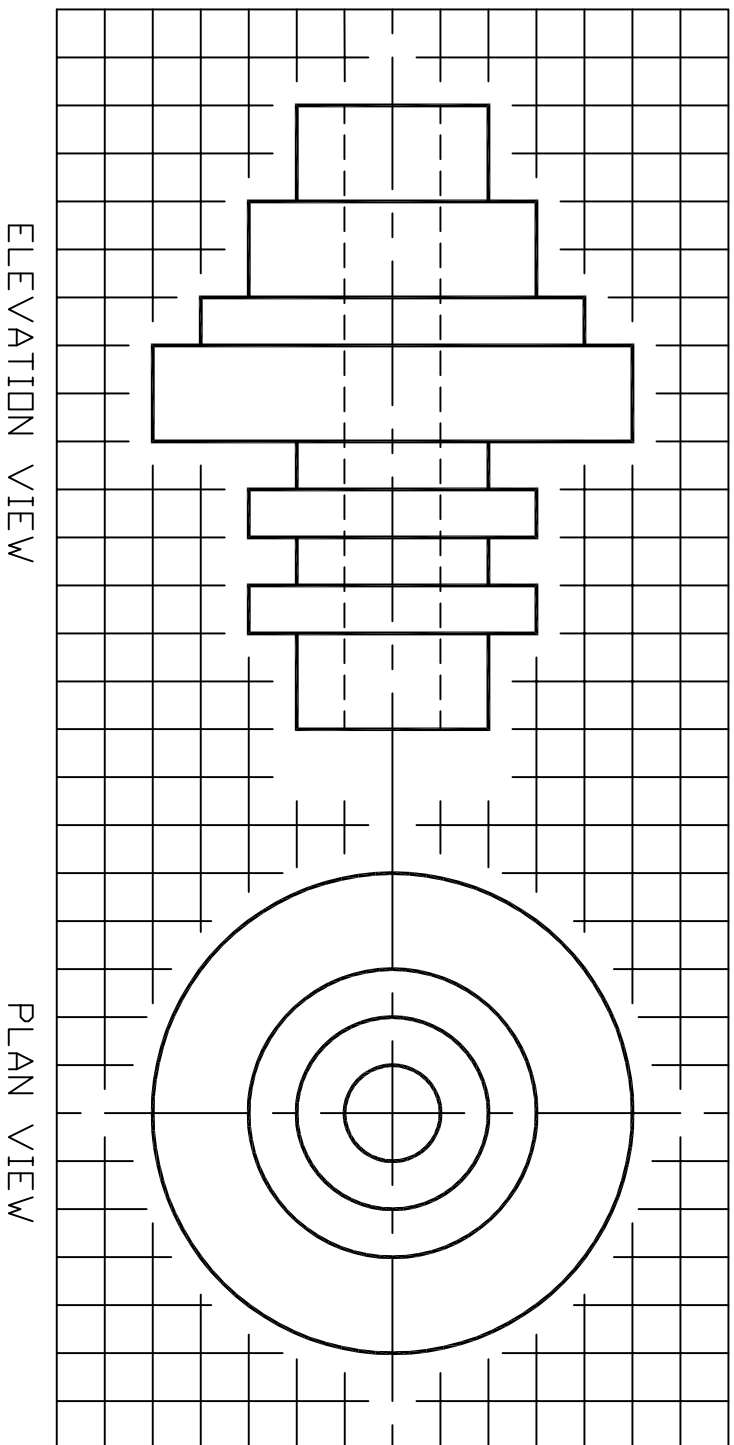

ELEVATION VIEW

PLAN VIEW